

# Notice of Public Meeting

## Planning and Development Department

---


**Meeting Date:** Monday June 16, 2025  
**Meeting Time:** 7:00 p.m. (Application will be heard at the discretion of the Chair)  
**Meeting Location:** Council Chambers, Whitby Municipal Building  
575 Rossland Road East  
Whitby, Ontario  
**File Number(s):** DEV-09-25 (Z-05-25)

---

A Statutory Public Meeting under the Planning Act will be held to consider an application as submitted by 625 Conlin Ltd.

The applicant has submitted all information and fees required to consider the application, in accordance with Section 34 of the Planning Act R.S.O 1990 and Ontario Regulation 545/06.

The subject land for which the application has been filed is located at 625 Conlin Road and is illustrated on the map below.

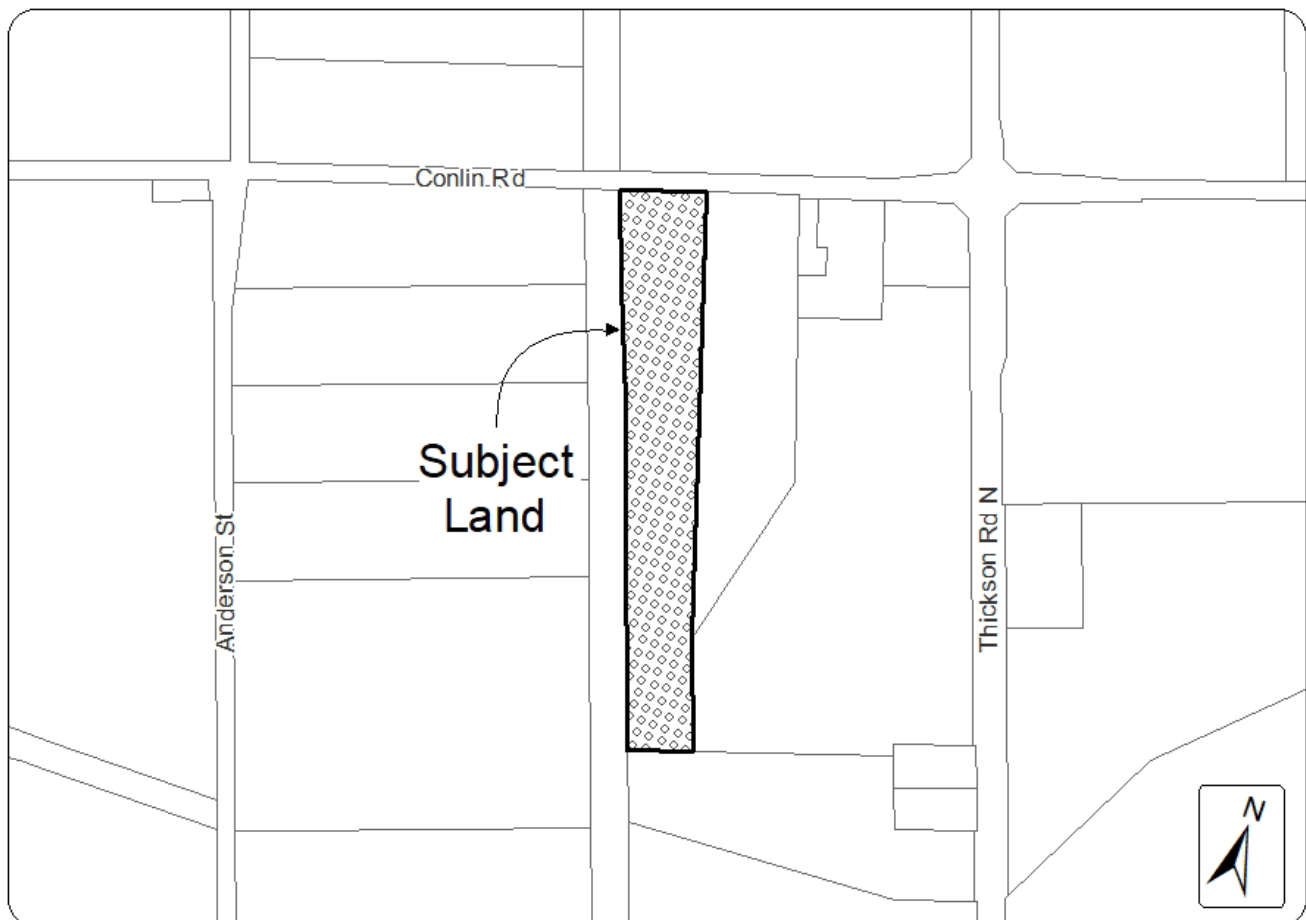

## Purpose of the Public Meeting

The purpose of this meeting is to provide adequate information to the public and to permit interested persons and agencies the opportunity to make representation in respect of this application. A brief overview will be provided. In accordance with the Town's Procedure By-law, up to 5 minutes will be provided to individuals and the applicant or their representatives to comment on the application. If you are unable to attend the meeting, your representation can be filed in writing by mail, email, or personal delivery to reach the Town of Whitby Planning and Development Department prior to Council's final decision on the application.

For additional information relating to the application, including information about your appeal rights, please contact the Planning and Development Department, Whitby Municipal Building, 575 Rossland Road East, Whitby, ON, L1N 2M8, during regular working hours, Monday to Friday, 8:30 a.m. to 4:30 p.m. You may contact the Planning and Development Department at 905.430.4306 or by email [planning@whitby.ca](mailto:planning@whitby.ca).

The application before the Town are described below as shown on the attached plan.

## Meeting Format

This meeting will be held in a hybrid in-person and virtual format and will be available for viewing through the Town's live stream feed at [www.whitby.ca/livestream](http://www.whitby.ca/livestream) while the meeting is in progress.

Should you wish to provide comments on this matter, you may submit written correspondence and/or a delegation request form.

**Written correspondence** can be submitted by email to the Office of the Town Clerk at [clerk@whitby.ca](mailto:clerk@whitby.ca) by noon on the day of the meeting. Written correspondence must include your full name, address and file number referenced above.

**For persons who would like to speak virtually during the Public Meetings**, please submit a [Delegation Request Form](#) online to the Office of the Town Clerk by 8 a.m. on the day of the meeting. **Those wishing to speak in-person** are also encouraged to submit a [Delegation Request Form](#), but are not required to pre-register in order to speak at the Public Meetings.

Should you be unable to access a computer, please call 905.430.4315 to speak with a Staff Member in the Office of the Town Clerk.

## Application

### Proposed Zoning By-Law Amendment to Zoning By-law 1784 (Z-05-25)

The purpose of the **Zoning By-law Amendment** is to re-zone the subject land from Agricultural (A) to Restricted Industrial (M1) Zone to permit industrial uses (hydro-vac operation, processing of aggregate/concrete/asphalt products, contractor's yard, and sorting/stockpiling areas as shown on the attached plan.

**Public Advisory:** Whitby Council is the approval authority of Zoning By-law Amendments passed by the Town of Whitby. If a specified person or public body would otherwise have an ability to appeal the decision of Whitby Council to the Ontario Land Tribunal but the specified person or public body does not make oral submissions at a public meeting or make written submissions to the Town of Whitby before the by-law is passed, the specified person or public body is not entitled to appeal the decision. If a specified person or public body does not make oral submissions at a public meeting, or make written submissions to the Town of Whitby before the by-law is passed, the specified person or public body may not be added as a party to the hearing of an appeal before the Ontario Land Tribunal unless, in the opinion of the Tribunal, there are reasonable grounds to do so.


If you wish to be notified of the decision of the Town of Whitby on the proposed Zoning By-law Amendment you must make a written request to the Town Clerk, Town of Whitby, 575 Rossland Road East, Whitby ON, L1N 2M8. Personal information from those that make either an oral or written submission on the subject application is collected under the authority of the Planning Act R.S.O. 1990 and the applicable implementing Ontario Regulation and will become part of the public record for this application. Questions about the collection of personal information should be directed to the Clerk's Office, Town of Whitby, 575 Rossland Road East, Whitby, ON, L1N 2M8, by email to [clerk@whitby.ca](mailto:clerk@whitby.ca) or 905.430.4315.

Personal information from those that make either an oral or written submission on the subject application is collected under the authority of the Planning Act R.S.O. 1990 and the applicable implementing Ontario Regulation and will become part of the public record for this application. Questions about the collection of personal information should be directed to the Clerk's Office, Town of Whitby, 575 Rossland Road East, Whitby, ON, L1N 2M8, by email to [clerk@whitby.ca](mailto:clerk@whitby.ca) or 905.430.4315.



---

**Roger Saunders, M.C.I.P., R.P.P.**  
Commissioner, Planning and Development  
Corporation of the Town of Whitby

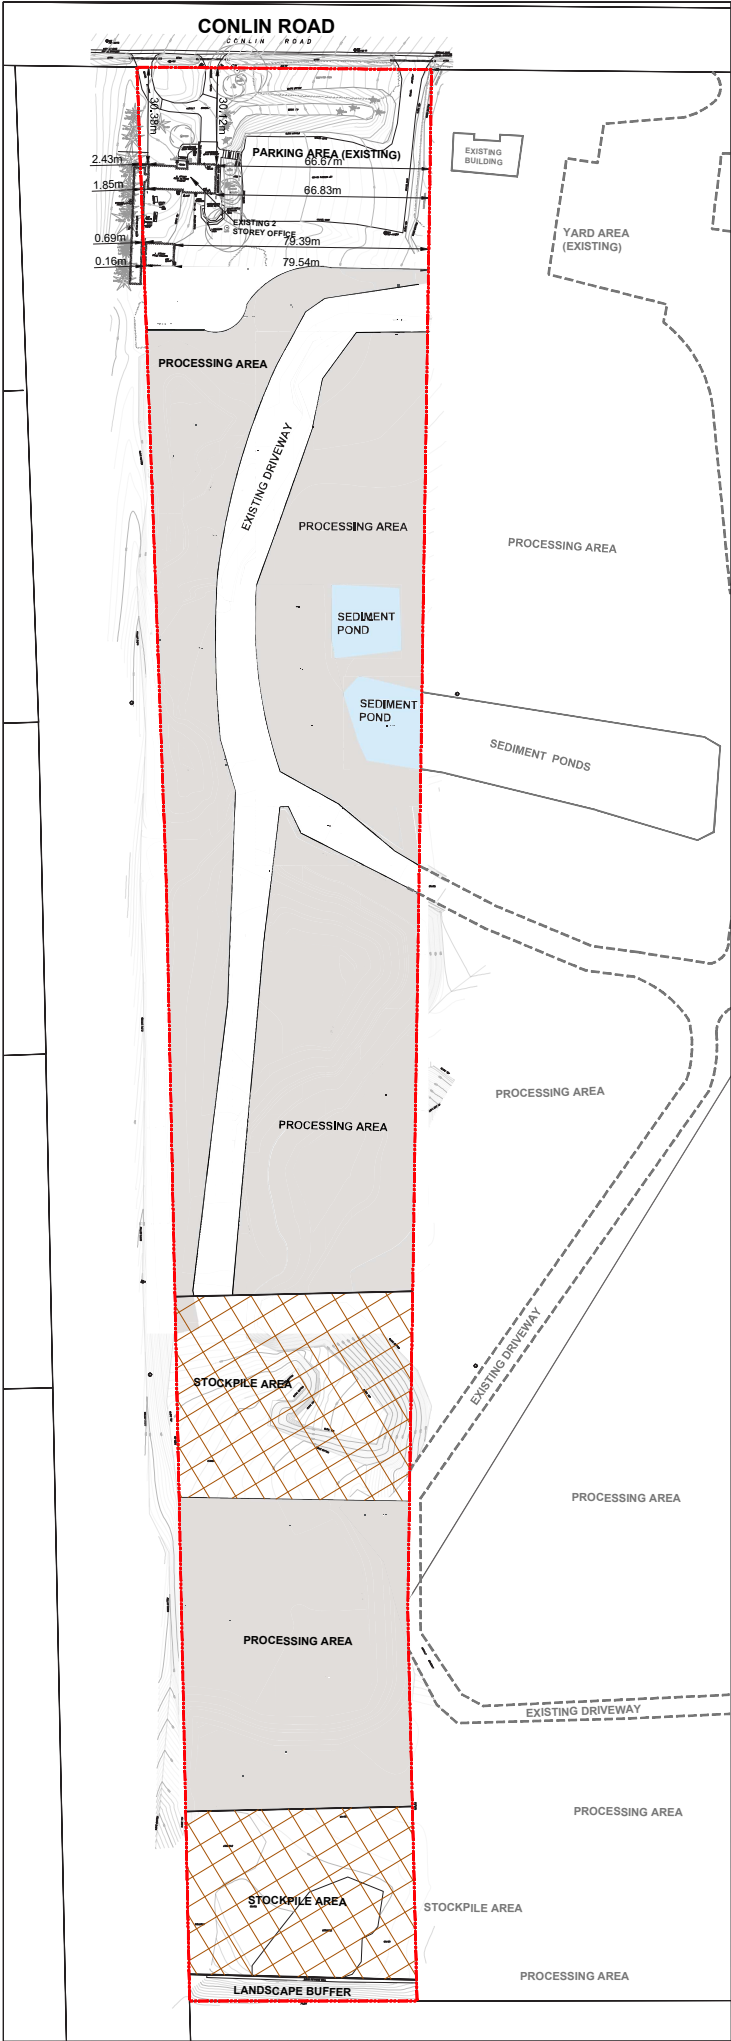

# CONCEPT PLAN

625 Conlin Road,  
Whitby, Ontario

## LEGEND

——— Subject Site

## SITE STATISTICS

Site Area	49,494.88 m <sup>2</sup> (4.95 ha)
Lot Dimensions	92.17m at north property line 71.09m at south property line 605.02m at west property line 604.11m at east property line
Lot Coverage	0.5%
Landscape Open Space	8.7%

## NOTES

1. Details of the Phase 2 Environmental Site Assessment (ESA) and Environmental Compliance Approval (ECA), which are required to address the Holding Provision included in the Zoning By-law Amendment, will be incorporated into the Site Plan as necessary.

DATE: January 17, 2025

0m 25m 50m 100m

SCALE: 1:500



Z:\21355\A - 665 Conlin Rd, Whitby\6 - Tech Production\2-Working Files\Concept  
Plan\CAD\21355A- 625 Conlin Road- 17 January 2025.dwg



PLANNING  
URBAN DESIGN  
& LANDSCAPE  
ARCHITECTURE