


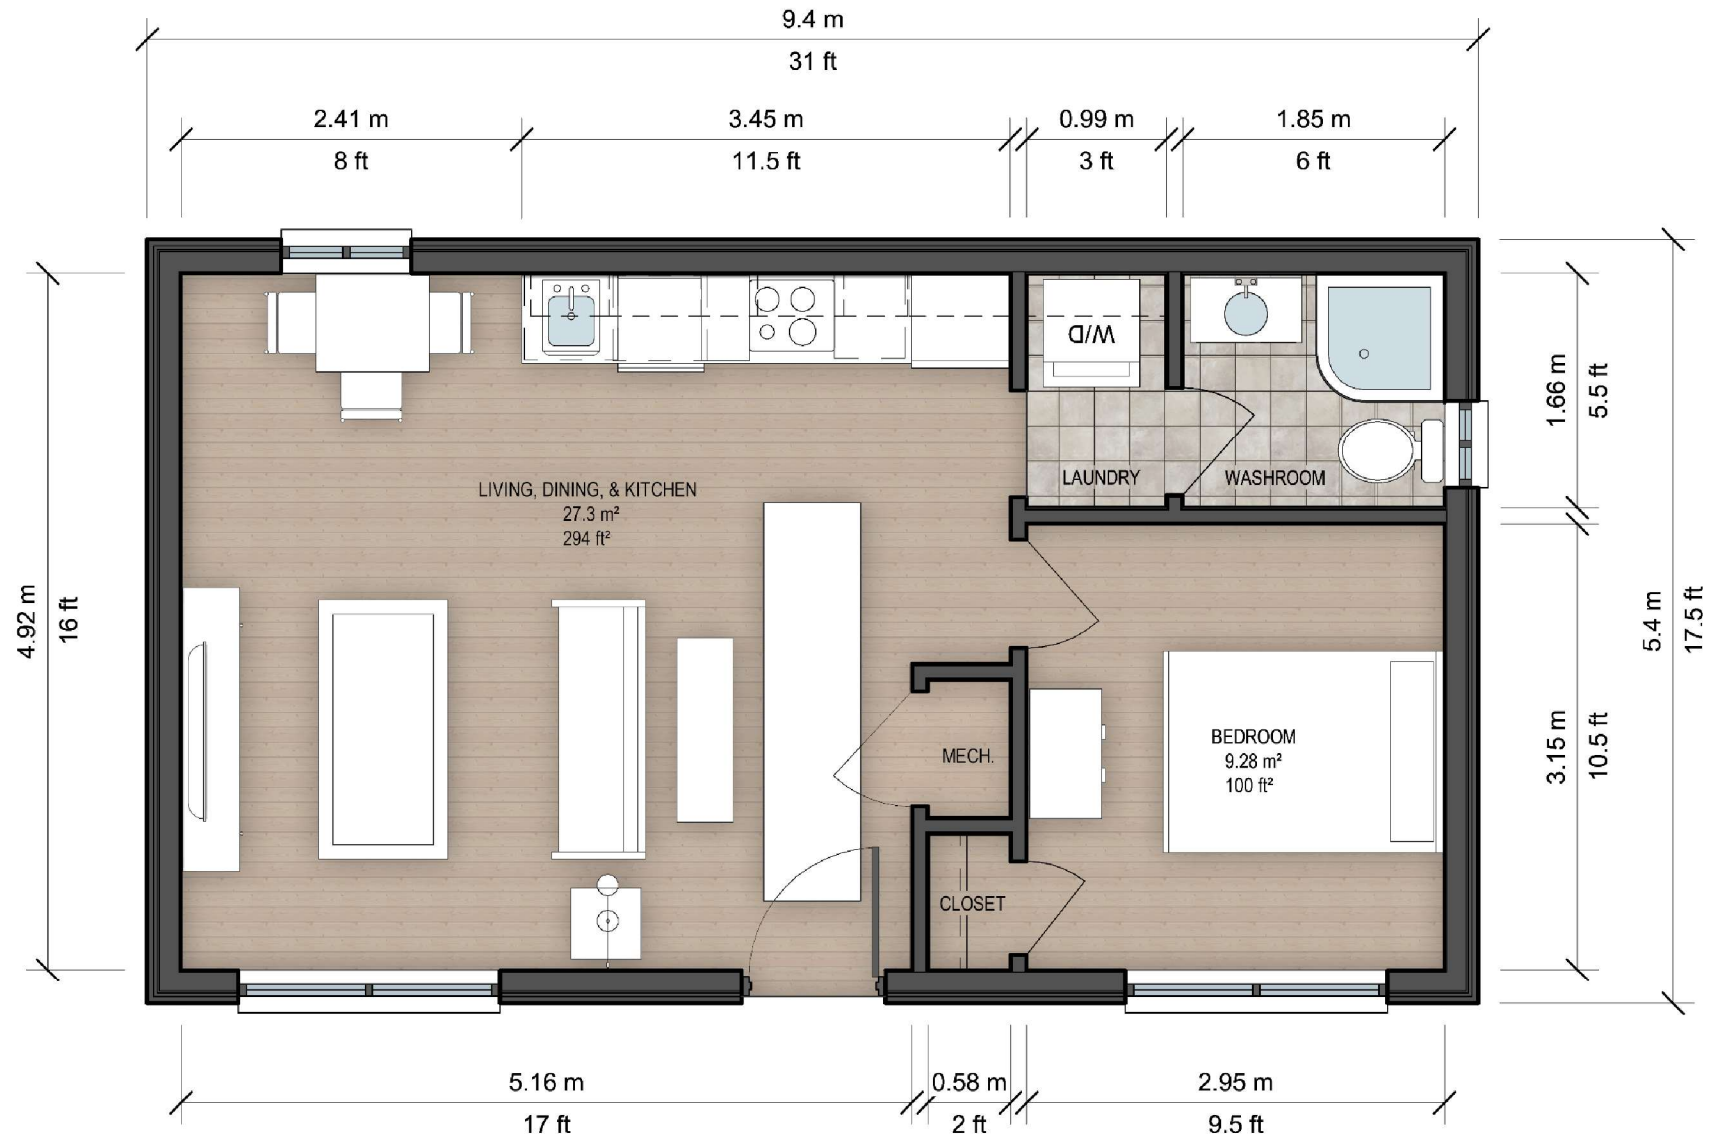


ONE BEDROOM - RENTABLE AREA = 473 ft²



AAA Architects Inc.
 1018-130 Queens Quay East,
 Toronto, ON M5A 0P6
 W: www.aaa-architects.ca
 E: info@aaa-architects.ca

ADU MODEL 9-4
FLOOR PLAN

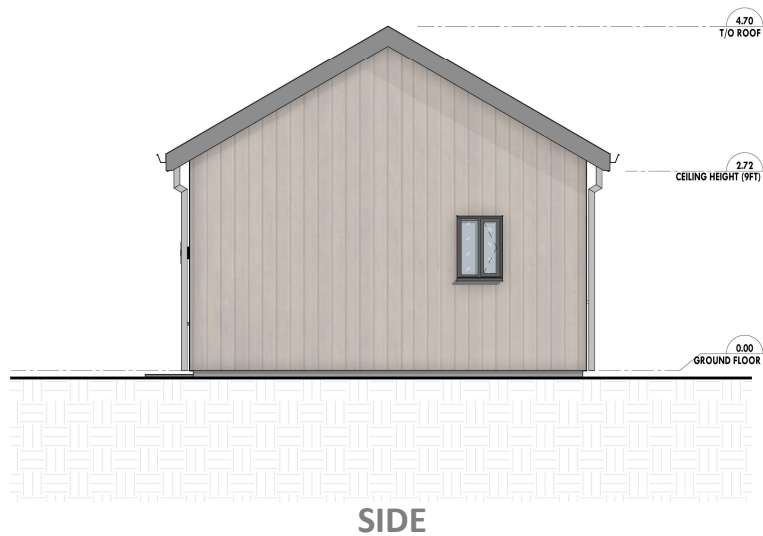

AAA Architects Inc.
1018-130 Queens Quay East,
Toronto, ON M5A 0P6
W: www.aaa-architects.ca
E: info@aaa-architects.ca

ADU MODEL 9-4 ELEVATIONS